

# 区割計画図

所在 … 射水市北野字南野1690番、小島字上立2347番

(令和4年6月2日 作成)



S=1:200

求積表

① 北野字南野1690-1				
NO	Xn	Yn	Yn+1-Yn-1	Xn · (Yn+1-Yn-1)
K751	996.540	987.788	2.983	2972.678820
K752	997.694	987.443	-21.202	-21153.108188
K732	1001.912	966.586	-23.719	-23764.350728
K781	1002.501	963.724	-5.244	-5257.115244
K782	992.314	961.342	20.736	20576.623104
K785	987.639	984.460	26.446	26119.100994
合計				-506.171242
合計面積				253.0856210
地積				253.08 m <sup>2</sup>

② 北野字南野1690-2				
NO	Xn	Yn	Yn+1-Yn-1	Xn · (Yn+1-Yn-1)
K785	987.639	984.460	-22.659	-22378.912101
K782	992.314	961.342	-23.365	-23185.416610
K783	991.256	961.095	22.659	22460.869704
K746	986.410	984.001	23.365	23047.469650
合計				-55.989357
合計面積				27.9946785
地積				27.99 m <sup>2</sup>

③ 北野字南野1690-3				
NO	Xn	Yn	Yn+1-Yn-1	Xn · (Yn+1-Yn-1)
K781	1002.501	963.724	-4.631	-4642.582131
K733	1003.943	956.711	-10.772	-10814.473996
K734	1004.751	952.952	-6.381	-6411.316131
K747	993.534	950.330	8.143	8090.347362
K783	991.256	961.095	11.012	10915.711072
K782	992.314	961.342	2.629	2608.793506
合計				-253.520318
合計面積				126.7601590
地積				126.76 m <sup>2</sup>

④ 北野字南野1690-4				
NO	Xn	Yn	Yn+1-Yn-1	Xn · (Yn+1-Yn-1)
K731	997.548	988.165	-0.345	-344.154060
K752	997.694	987.443	-0.377	-376.130638
K751	996.540	987.788	0.722	719.501880
合計				-0.782818
合計面積				0.3914090
地積				0.39 m <sup>2</sup>


⑤ 小島字上立2347-1				
NO	Xn	Yn	Yn+1-Yn-1	Xn · (Yn+1-Yn-1)
K770	977.722	980.752	-19.505	-19070.467610
K784	982.129	958.962	-32.579	-31996.780691
K767	984.311	948.173	-13.328	-13118.897008
K735	973.450	945.634	-0.285	-277.433250
K736	972.900	947.888	5.185	5044.486500
K737	972.442	950.819	10.550	10259.263100
K738	971.297	958.438	9.694	9415.753118
K739	971.021	960.513	4.739	4601.668519
K740	970.784	963.177	7.253	7041.096352
K741	970.507	967.766	8.300	8055.208100
K742	970.415	971.477	9.071	8802.634465
K743	970.418	976.837	6.264	6078.698352
K744	970.593	977.741	1.630	1582.066590
K745	971.610	978.467	3.011	2925.517710
合計				-657.185753
合計面積				328.5928765
地積				328.59 m <sup>2</sup>

⑥ 小島字上立2347-2				
NO	Xn	Yn	Yn+1-Yn-1	Xn · (Yn+1-Yn-1)
K746	986.410	984.001	-19.657	-19389.861370
K783	991.256	961.095	-25.039	-24820.058984
K784	982.129	958.962	19.657	19305.709753
K770	977.722	980.752	25.039	24481.181158
合計				-423.029443
合計面積				211.5147215
地積				211.51 m <sup>2</sup>

⑦ 小島字上立2347-3				
NO	Xn	Yn	Yn+1-Yn-1	Xn · (Yn+1-Yn-1)
K783	991.256	961.095	-8.632	-8556.521792
K747	993.534	950.330	-12.922	-12838.446348
K767	984.311	948.173	8.632	8496.572552
K784	982.129	958.962	12.922	12691.070938
合計				-207.324650
合計面積				103.6623250
地積				103.66 m <sup>2</sup>

地番	面積
① 北野字南野1690-1	253.0856210 m <sup>2</sup>
② 北野字南野1690-2	27.9946785 m <sup>2</sup>
③ 北野字南野1690-3	126.7601590 m <sup>2</sup>
④ 北野字南野1690-4	0.3914090 m <sup>2</sup>
⑤ 小島字上立2347-1	328.5928765 m <sup>2</sup>
⑥ 小島字上立2347-2	211.5147215 m <sup>2</sup>
⑦ 小島字上立2347-3	103.6623250 m <sup>2</sup>

総合計面積	1052.0017905 m <sup>2</sup>
-------	-----------------------------

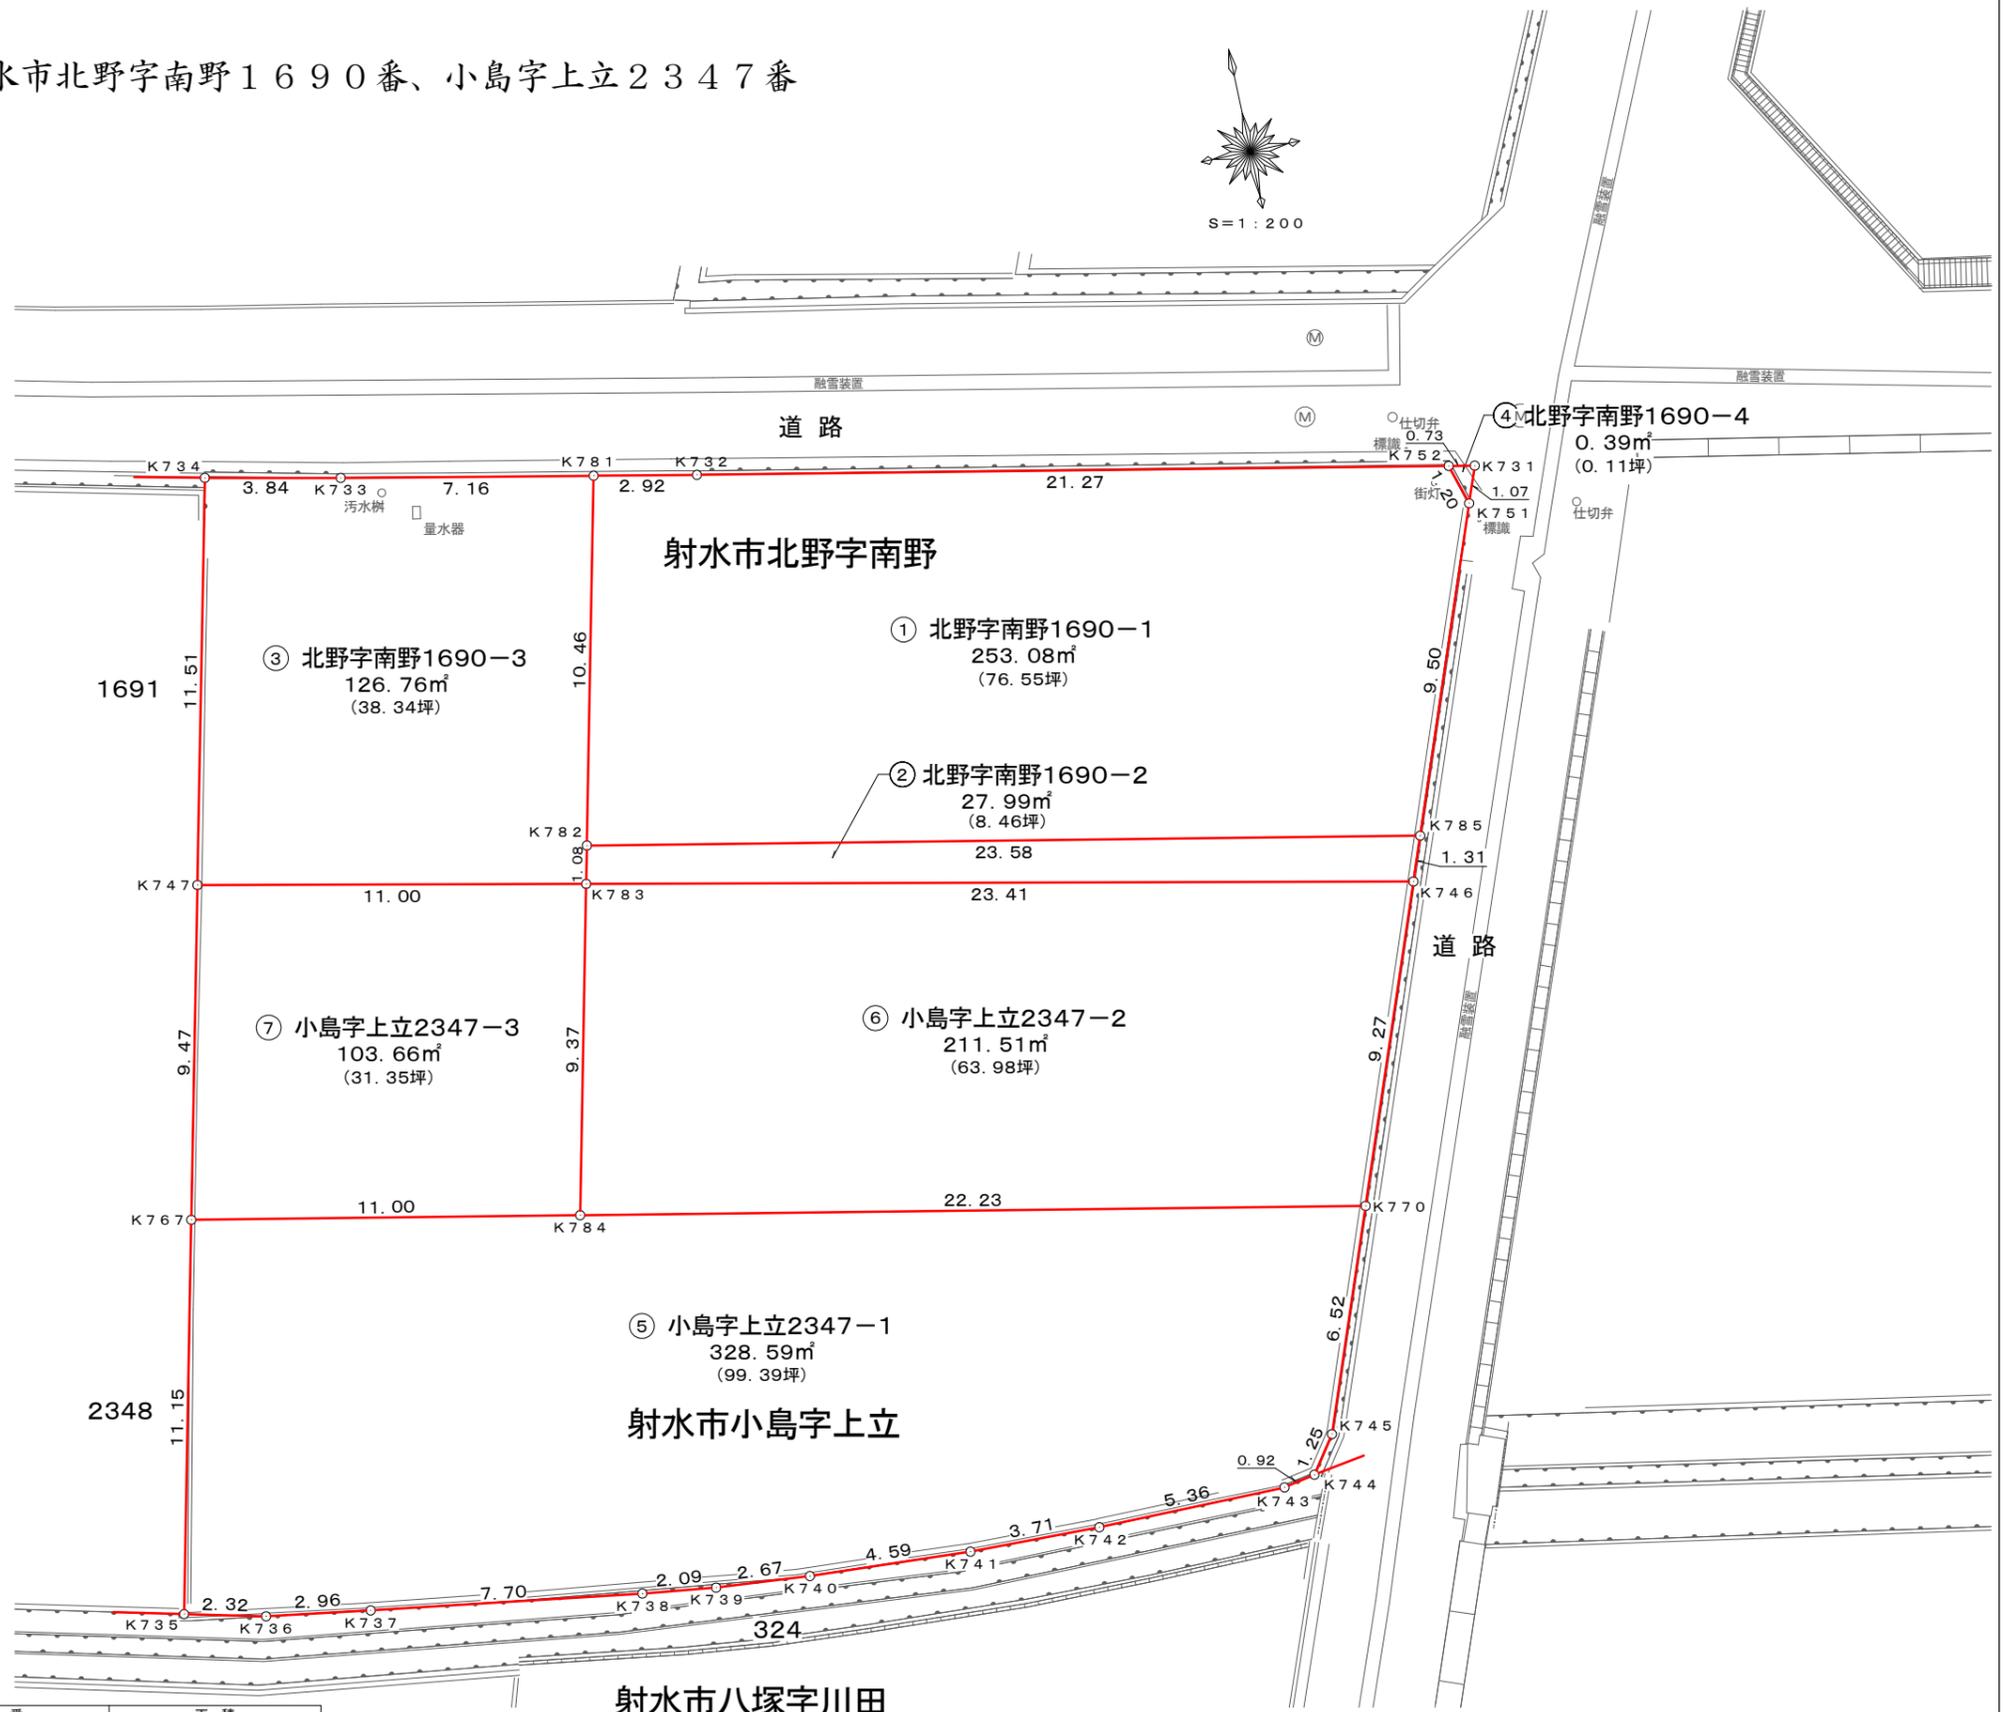

※上記は、未確定図である。

富山県高岡市中川本町8番6号  
土地家屋調査士法人谷道事務所  
社員 猪島隆雄